





ARCHITECTURE | INTERIOR DESIGN  
 zervasgroup.com  
 209 Prospect Street  
 Bellingham, WA 98225  
 360.734.4744

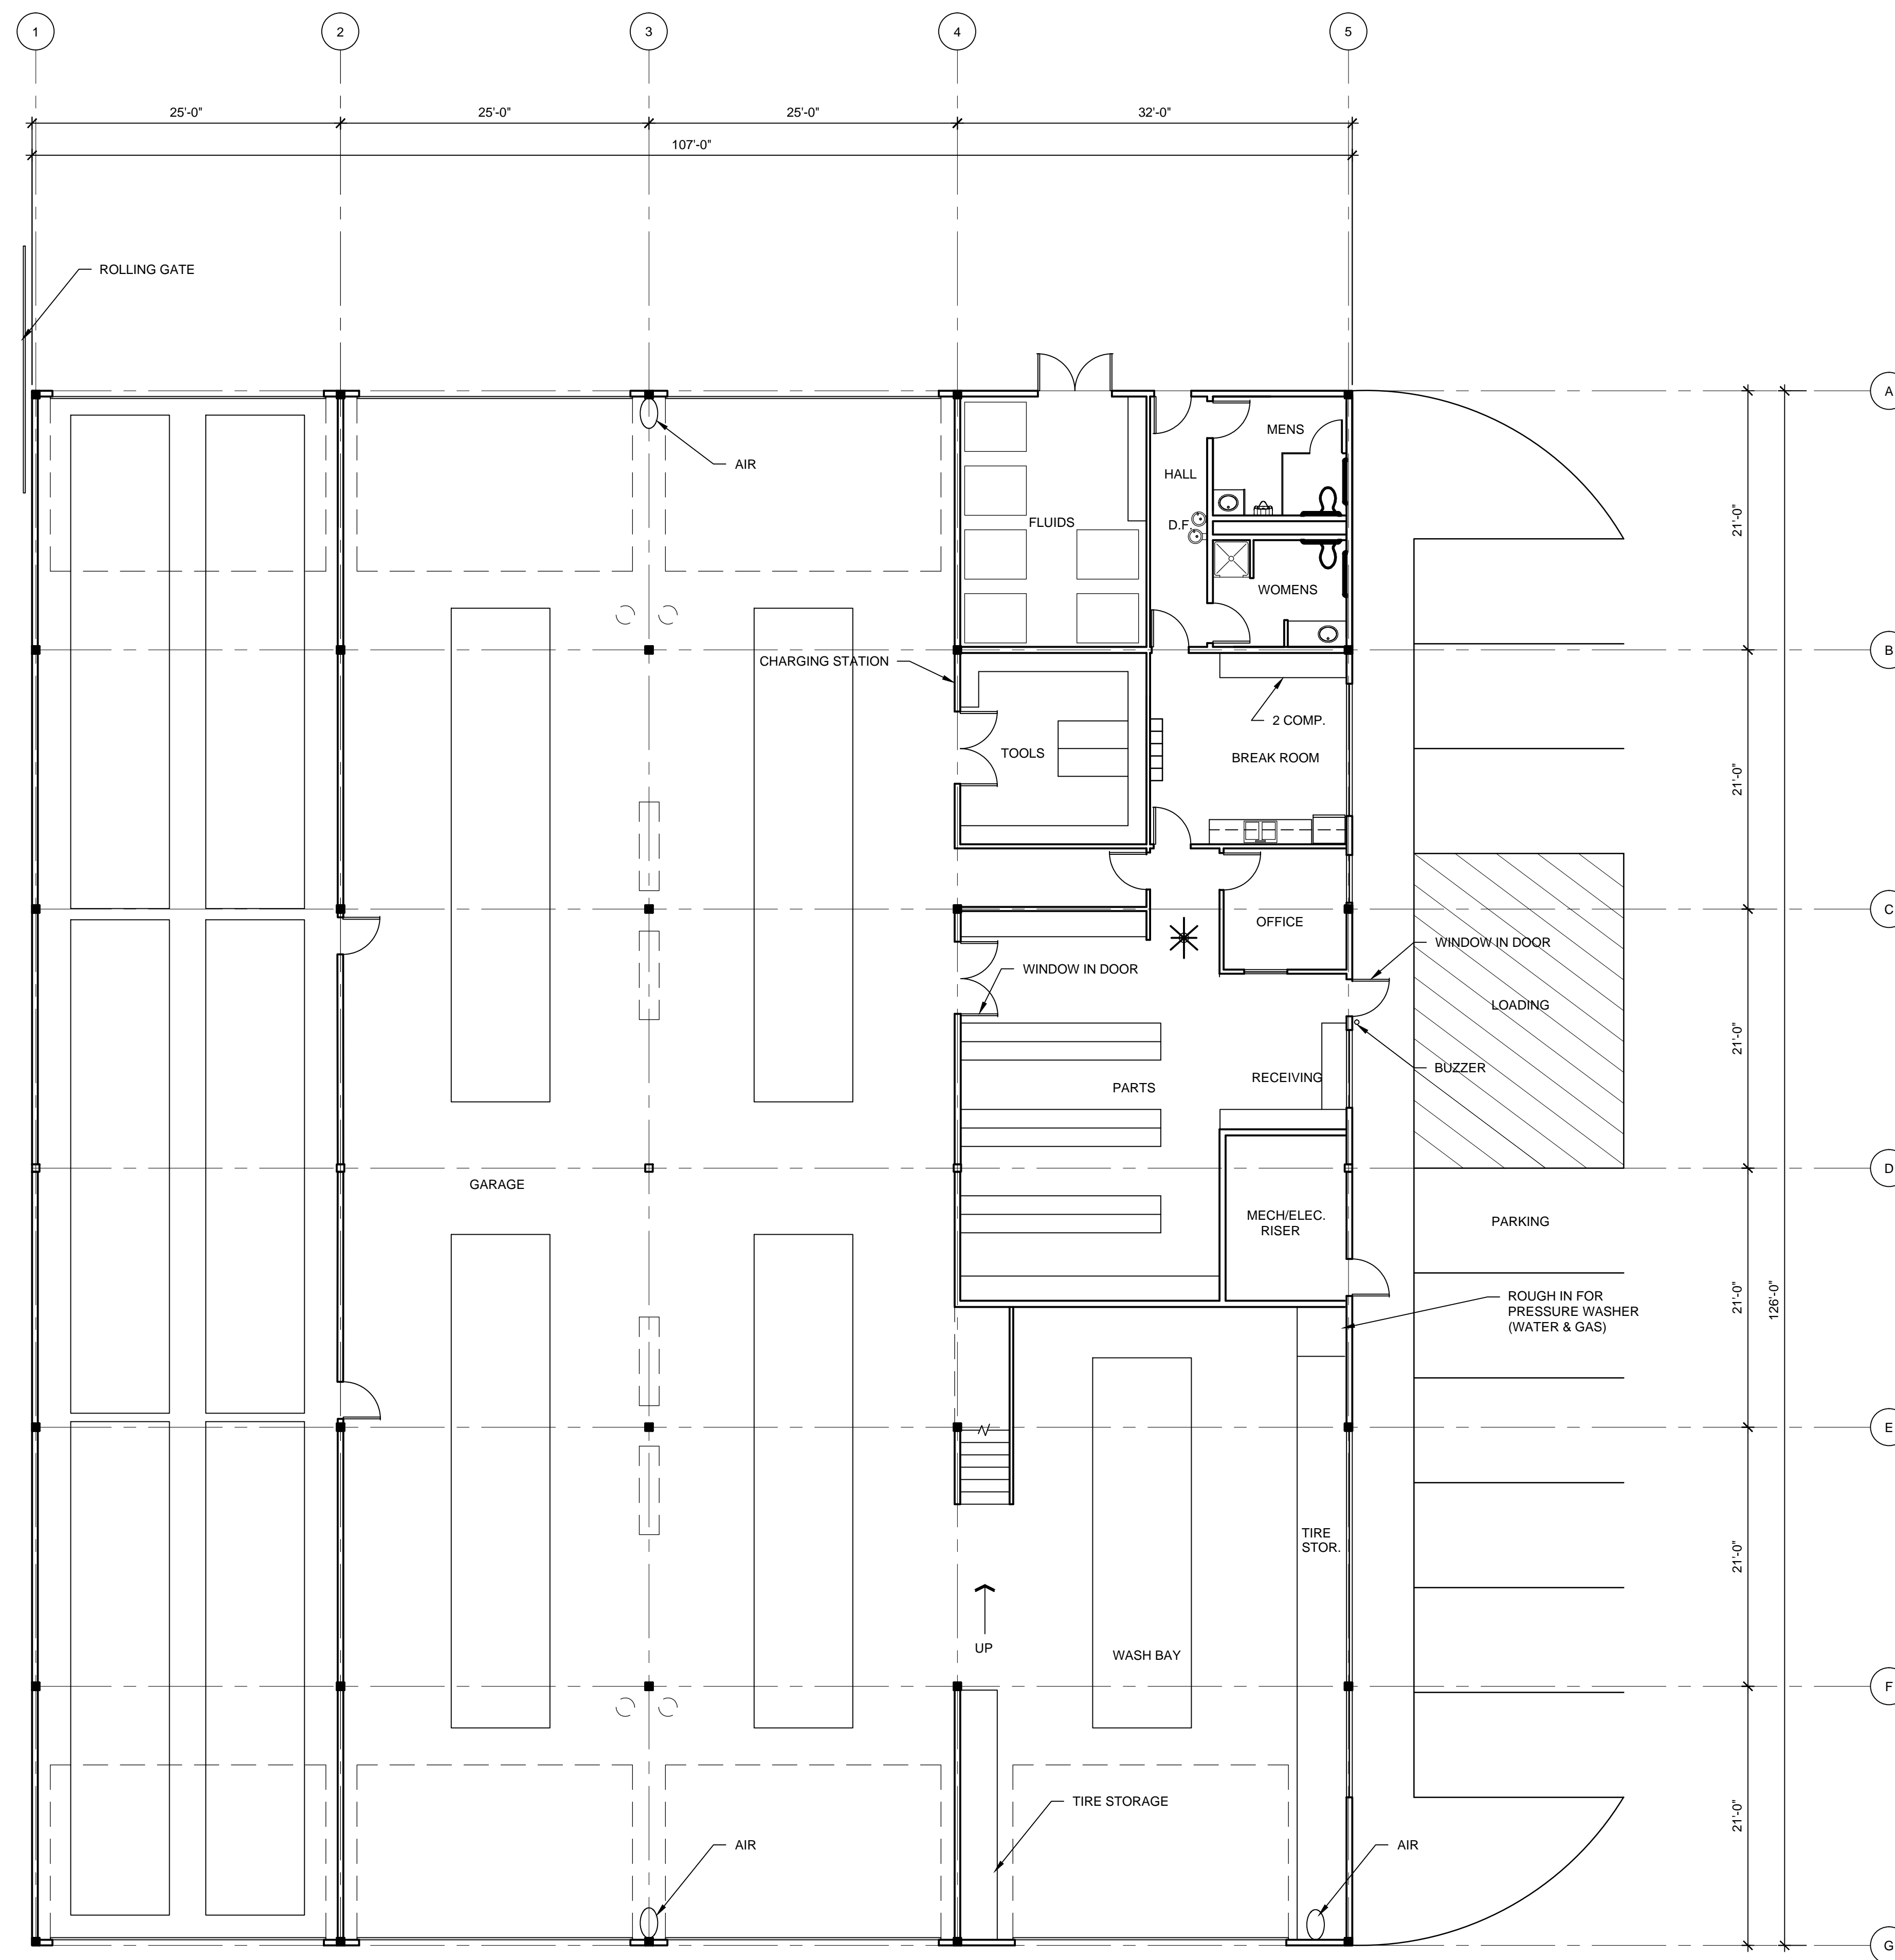

**1 MAIN LEVEL PLAN**  
 1/8" = 1'-0"

**NOT FOR CONSTRUCTION**

REV	ISSUED FOR	DATE

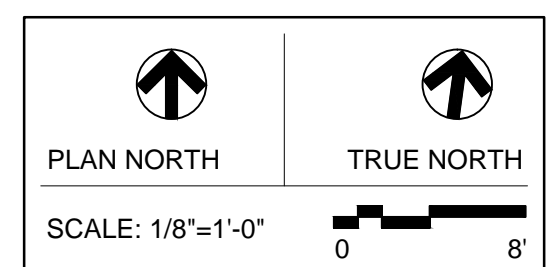

**BUS MAINTENANCE FACILITY**  
 BELLINGHAM SCHOOL DISTRICT

**FLOOR PLAN**  
 PROJECT No: 201611.04  
 DRAWN BY: JB  
 CHECKED BY: TB  
 DATE ISSUED: 04.21.17

**A2.01**