



1 LOWER FLOOR PLAN  
 1/16" = 1'-0"

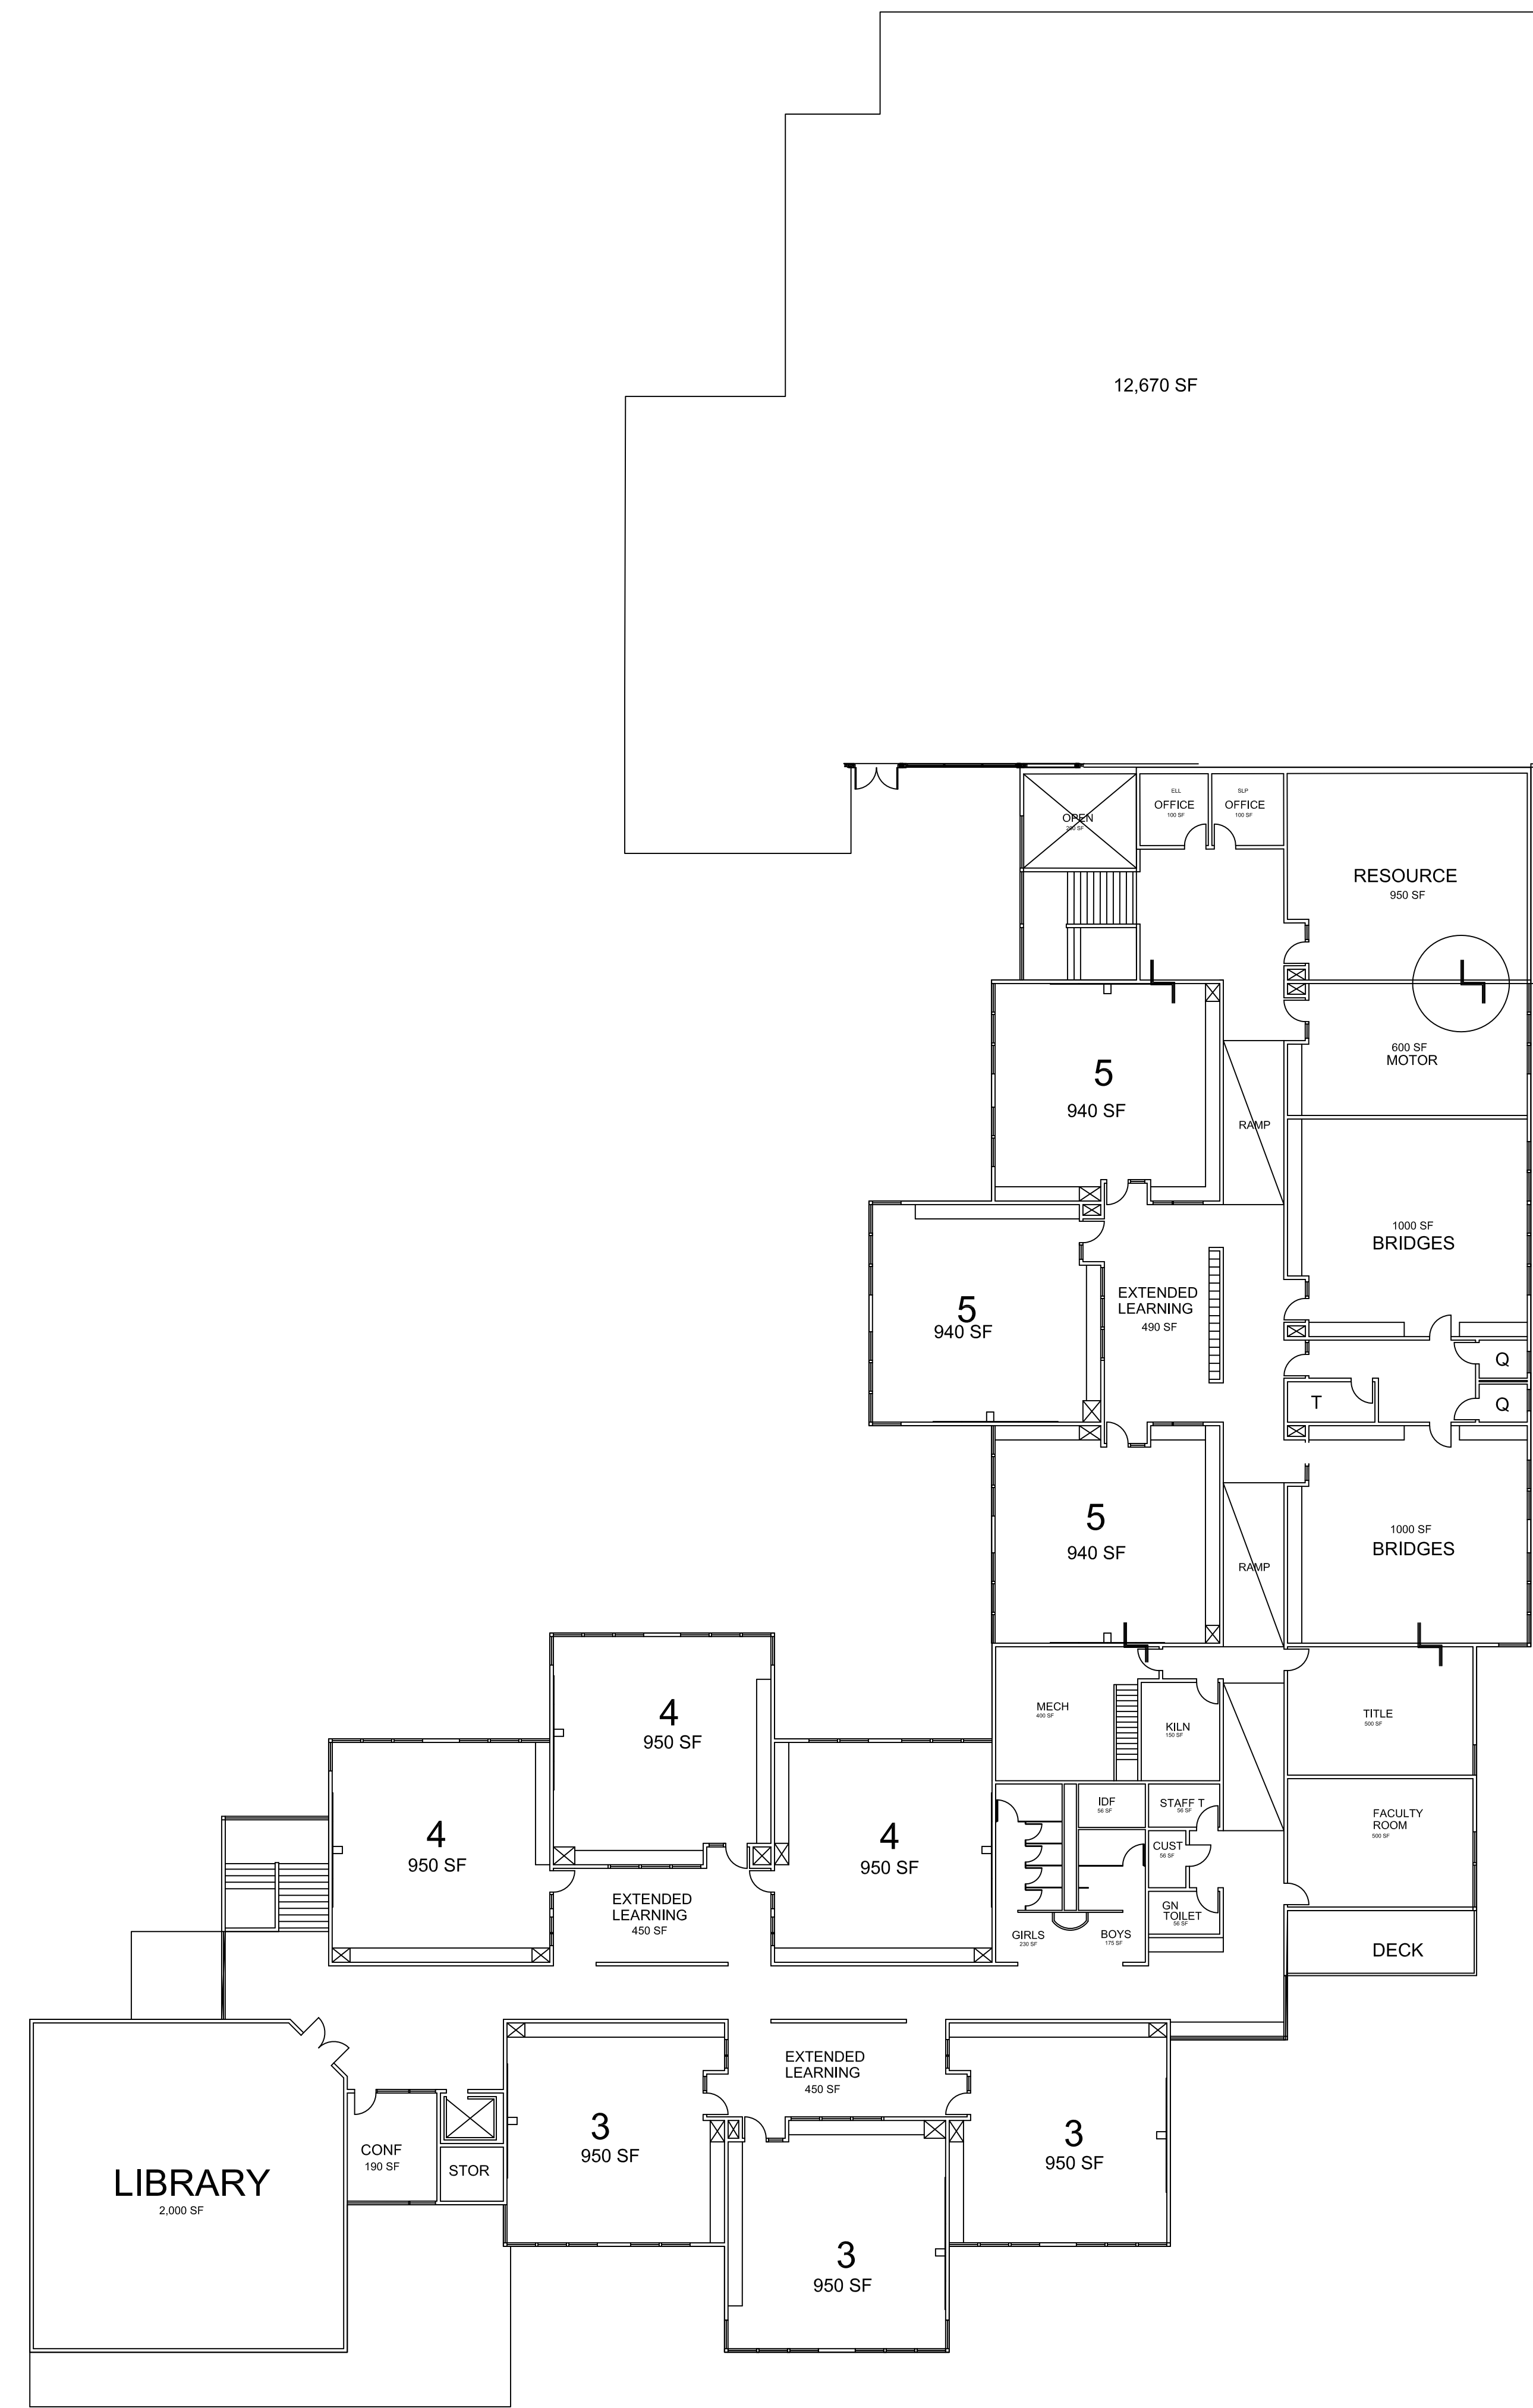

2 UPPER FLOOR PLAN  
 1/16" = 1'-0"

CONCEPTUAL DESIGN

REV	ISSUED FOR	DATE

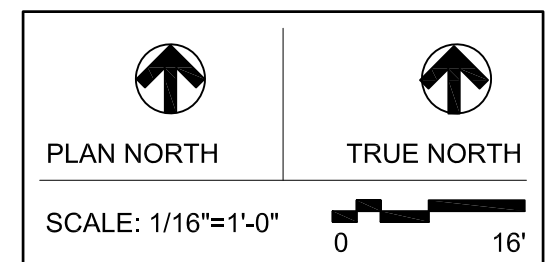

PARKVIEW  
 ELEMENTARY  
 SCHOOL  
 BELLINGHAM SCHOOL  
 DISTRICT NO. 501  
**FLOOR PLANS**

PROJECT No: 201804.05  
 DRAWN BY: MR  
 CHECKED BY: TB  
 DATE ISSUED: 02/27/19